


**Application:**15/00981/FULL3

**Address:** Old Hill Farm Old Hill Orpington BR6 6BN

**Proposal:** Change of use of existing buildings to mausoleum with associated landscaping, elevational alteration, hardstanding and parking for 37 cars

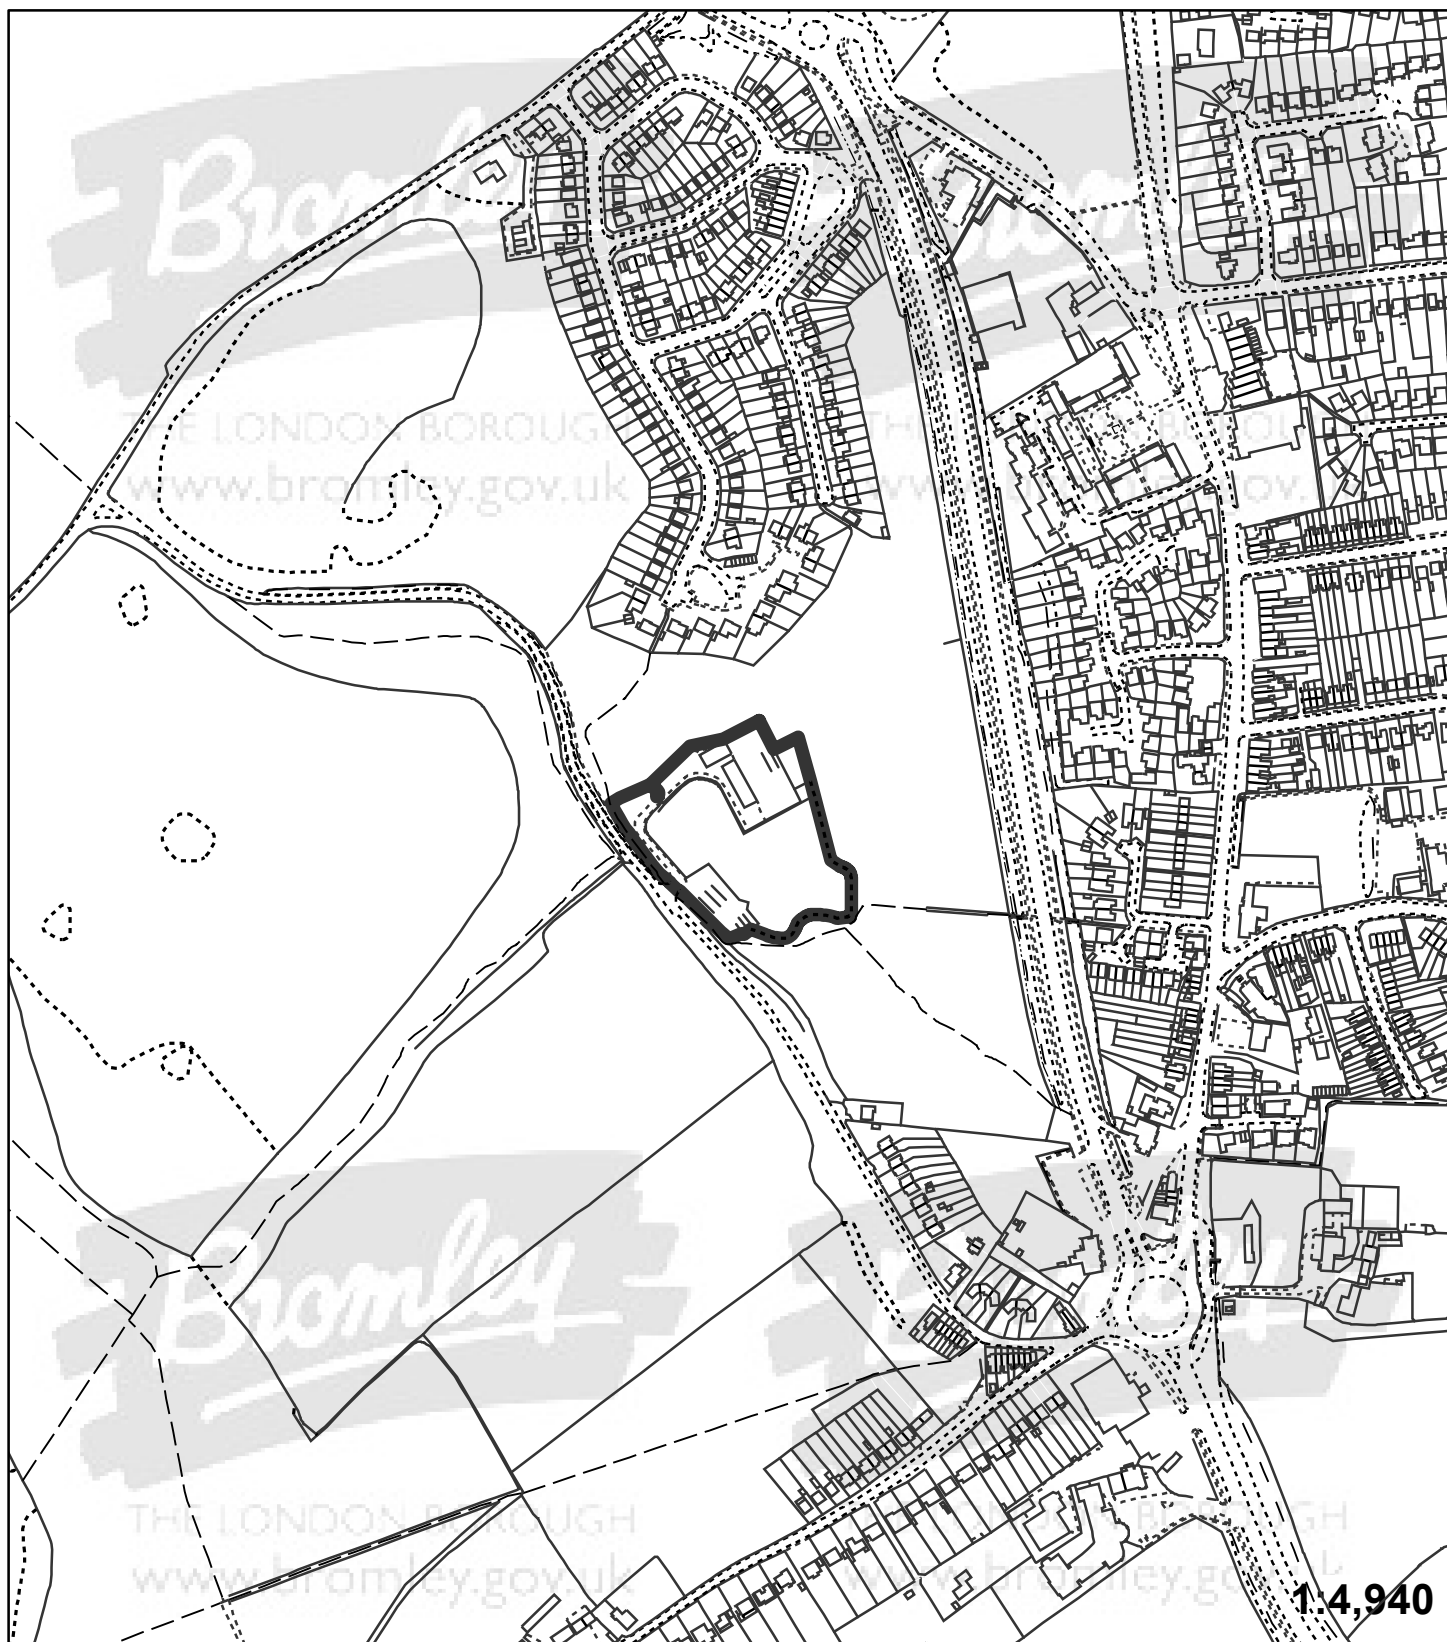

"This plan is provided to identify the location of the site and should not be used to identify the extent of the application site"

© Crown copyright and database rights 2015. Ordnance Survey 100017661.